


İHALEYE ÇIKILACAK PARSELLERİN KROKİSİ

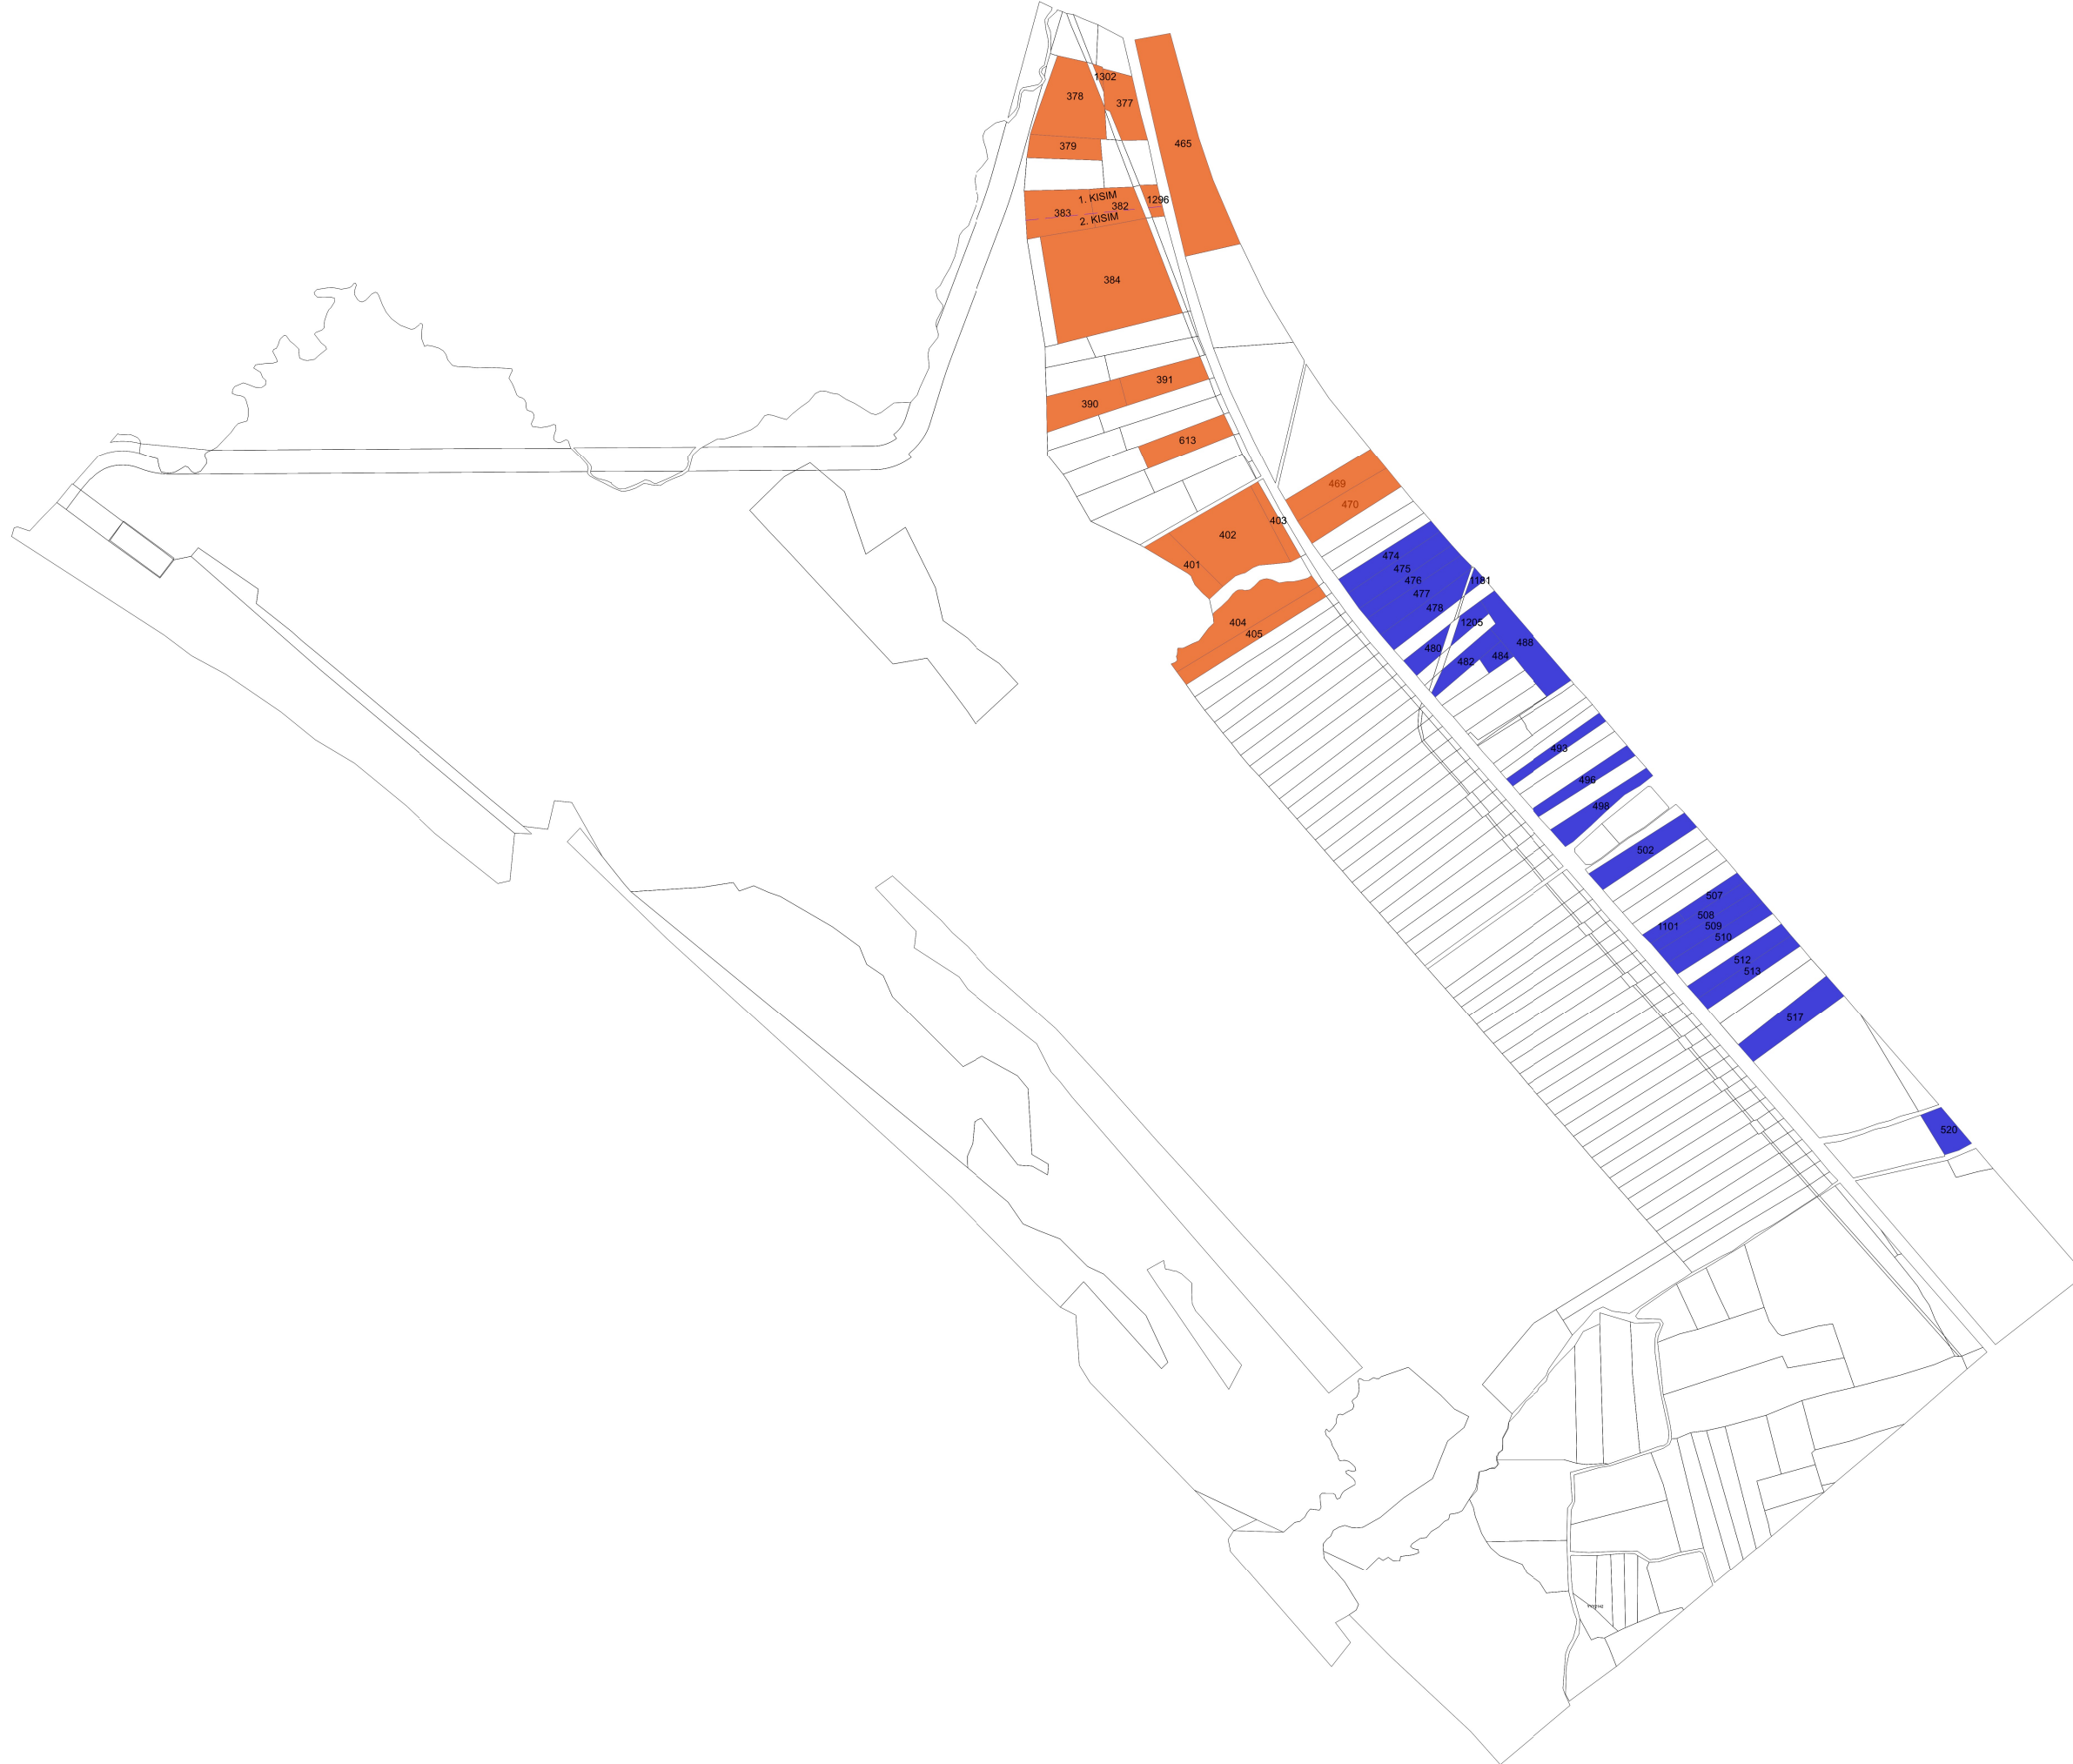

LEJANT

- 1. KISIM
- 2. KISIM